



Project Disturbance Limit	Permanent Discharge in Wetlands	USGS Stream (outside mapping limits)	Fish Passage Culvert	 0 250 500 750 Feet 1 inch = 500 feet	PEBBLE PROJECT		DRAWING TITLE: PLAN VIEW MINE ACCESS ROAD	
Project Design Detail Feature	Temporary Discharge in Wetlands	Section Boundary	Drainage Culvert		APPLICANT: PEBBLE LIMITED PARTNERSHIP			
Wetland Mapping Limit	Permanent Discharge in Waters	Township Boundary			LAT., LONG. OF MINE 59°53'51.29"N 155°18'2.83"W	PROPOSED ACTIVITY: MINERAL DEVELOPMENT		
Mapped Wetlands	Temporary Discharge in Waters	10' Contours (Existing)			WATERWAY: ILIAMNA RIVER	FILE NO. POA-2017-271	DATE: JUNE 2020	
Mapped Waters	USGS Waterbody (outside mapping limits)	Existing Road					FIGURE NO. T-008	


NOTES
Natural gas pipeline, concentrate pipeline, and return water pipeline follow the road; see Figures TX-003 through TX-013 for detail.

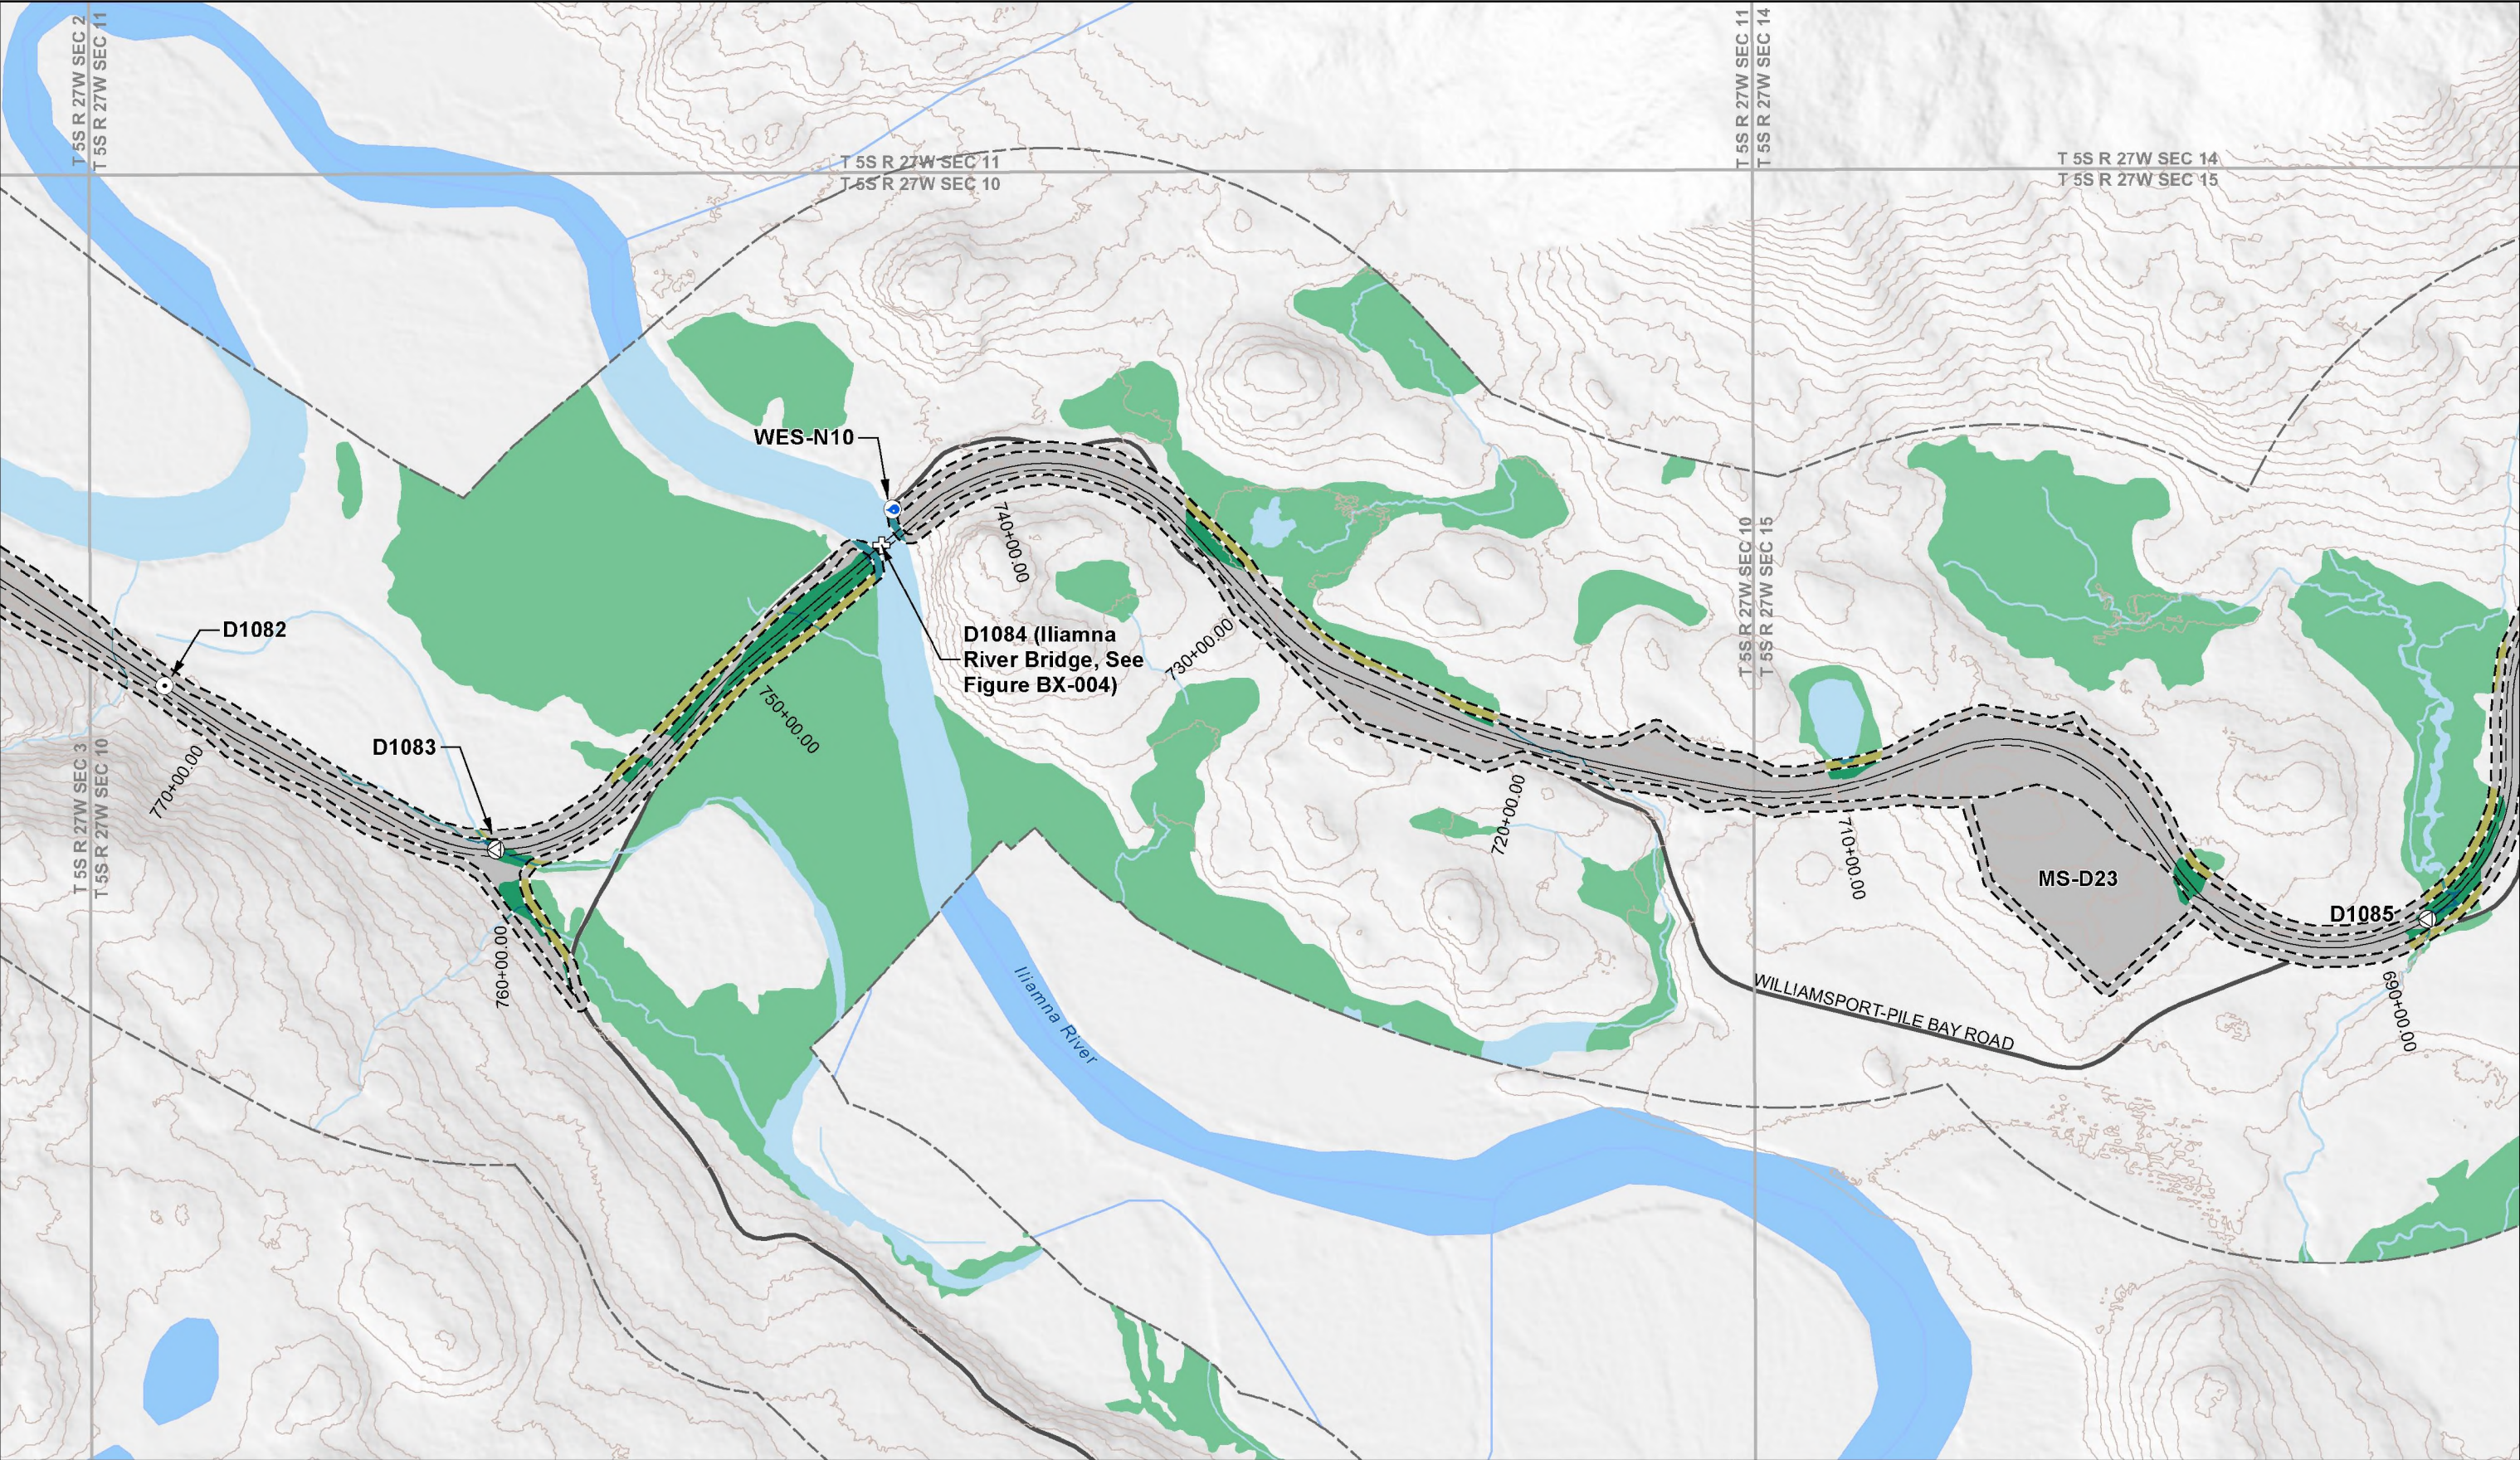


Project Disturbance Limit	Permanent Discharge in Wetlands	USGS Stream (outside mapping limits)	Bridge	0 250 500 750 Feet 1 inch = 500 feet	PEBBLE PROJECT		DRAWING TITLE:	
Project Design Detail Feature	Temporary Discharge in Wetlands	Section Boundary	Fish Passage Culvert		APPLICANT: PEBBLE LIMITED PARTNERSHIP		PLAN VIEW MINE ACCESS ROAD	
Wetland Mapping Limit	Permanent Discharge in Waters	Township Boundary	Drainage Culvert	NOTES Natural gas pipeline, concentrate pipeline, and return water pipeline follow the road; see Figures TX-003 through TX-013 for detail.	LAT., LONG. OF MINE 59°53'51.29"N 155°18'2.83"W	PROPOSED ACTIVITY: MINERAL DEVELOPMENT	DATE: JUNE 2020	FIGURE NO. T-009
Mapped Wetlands	Temporary Discharge in Waters	10' Contours (Existing)	Water Extraction Site		WATERWAY: ILIAMNA RIVER	FILE NO. POA-2017-271		
Mapped Waters	USGS Waterbody (outside mapping limits)	Existing Road		NAD 1983 StatePlane Alaska 5 FIPS 5005 Feet				

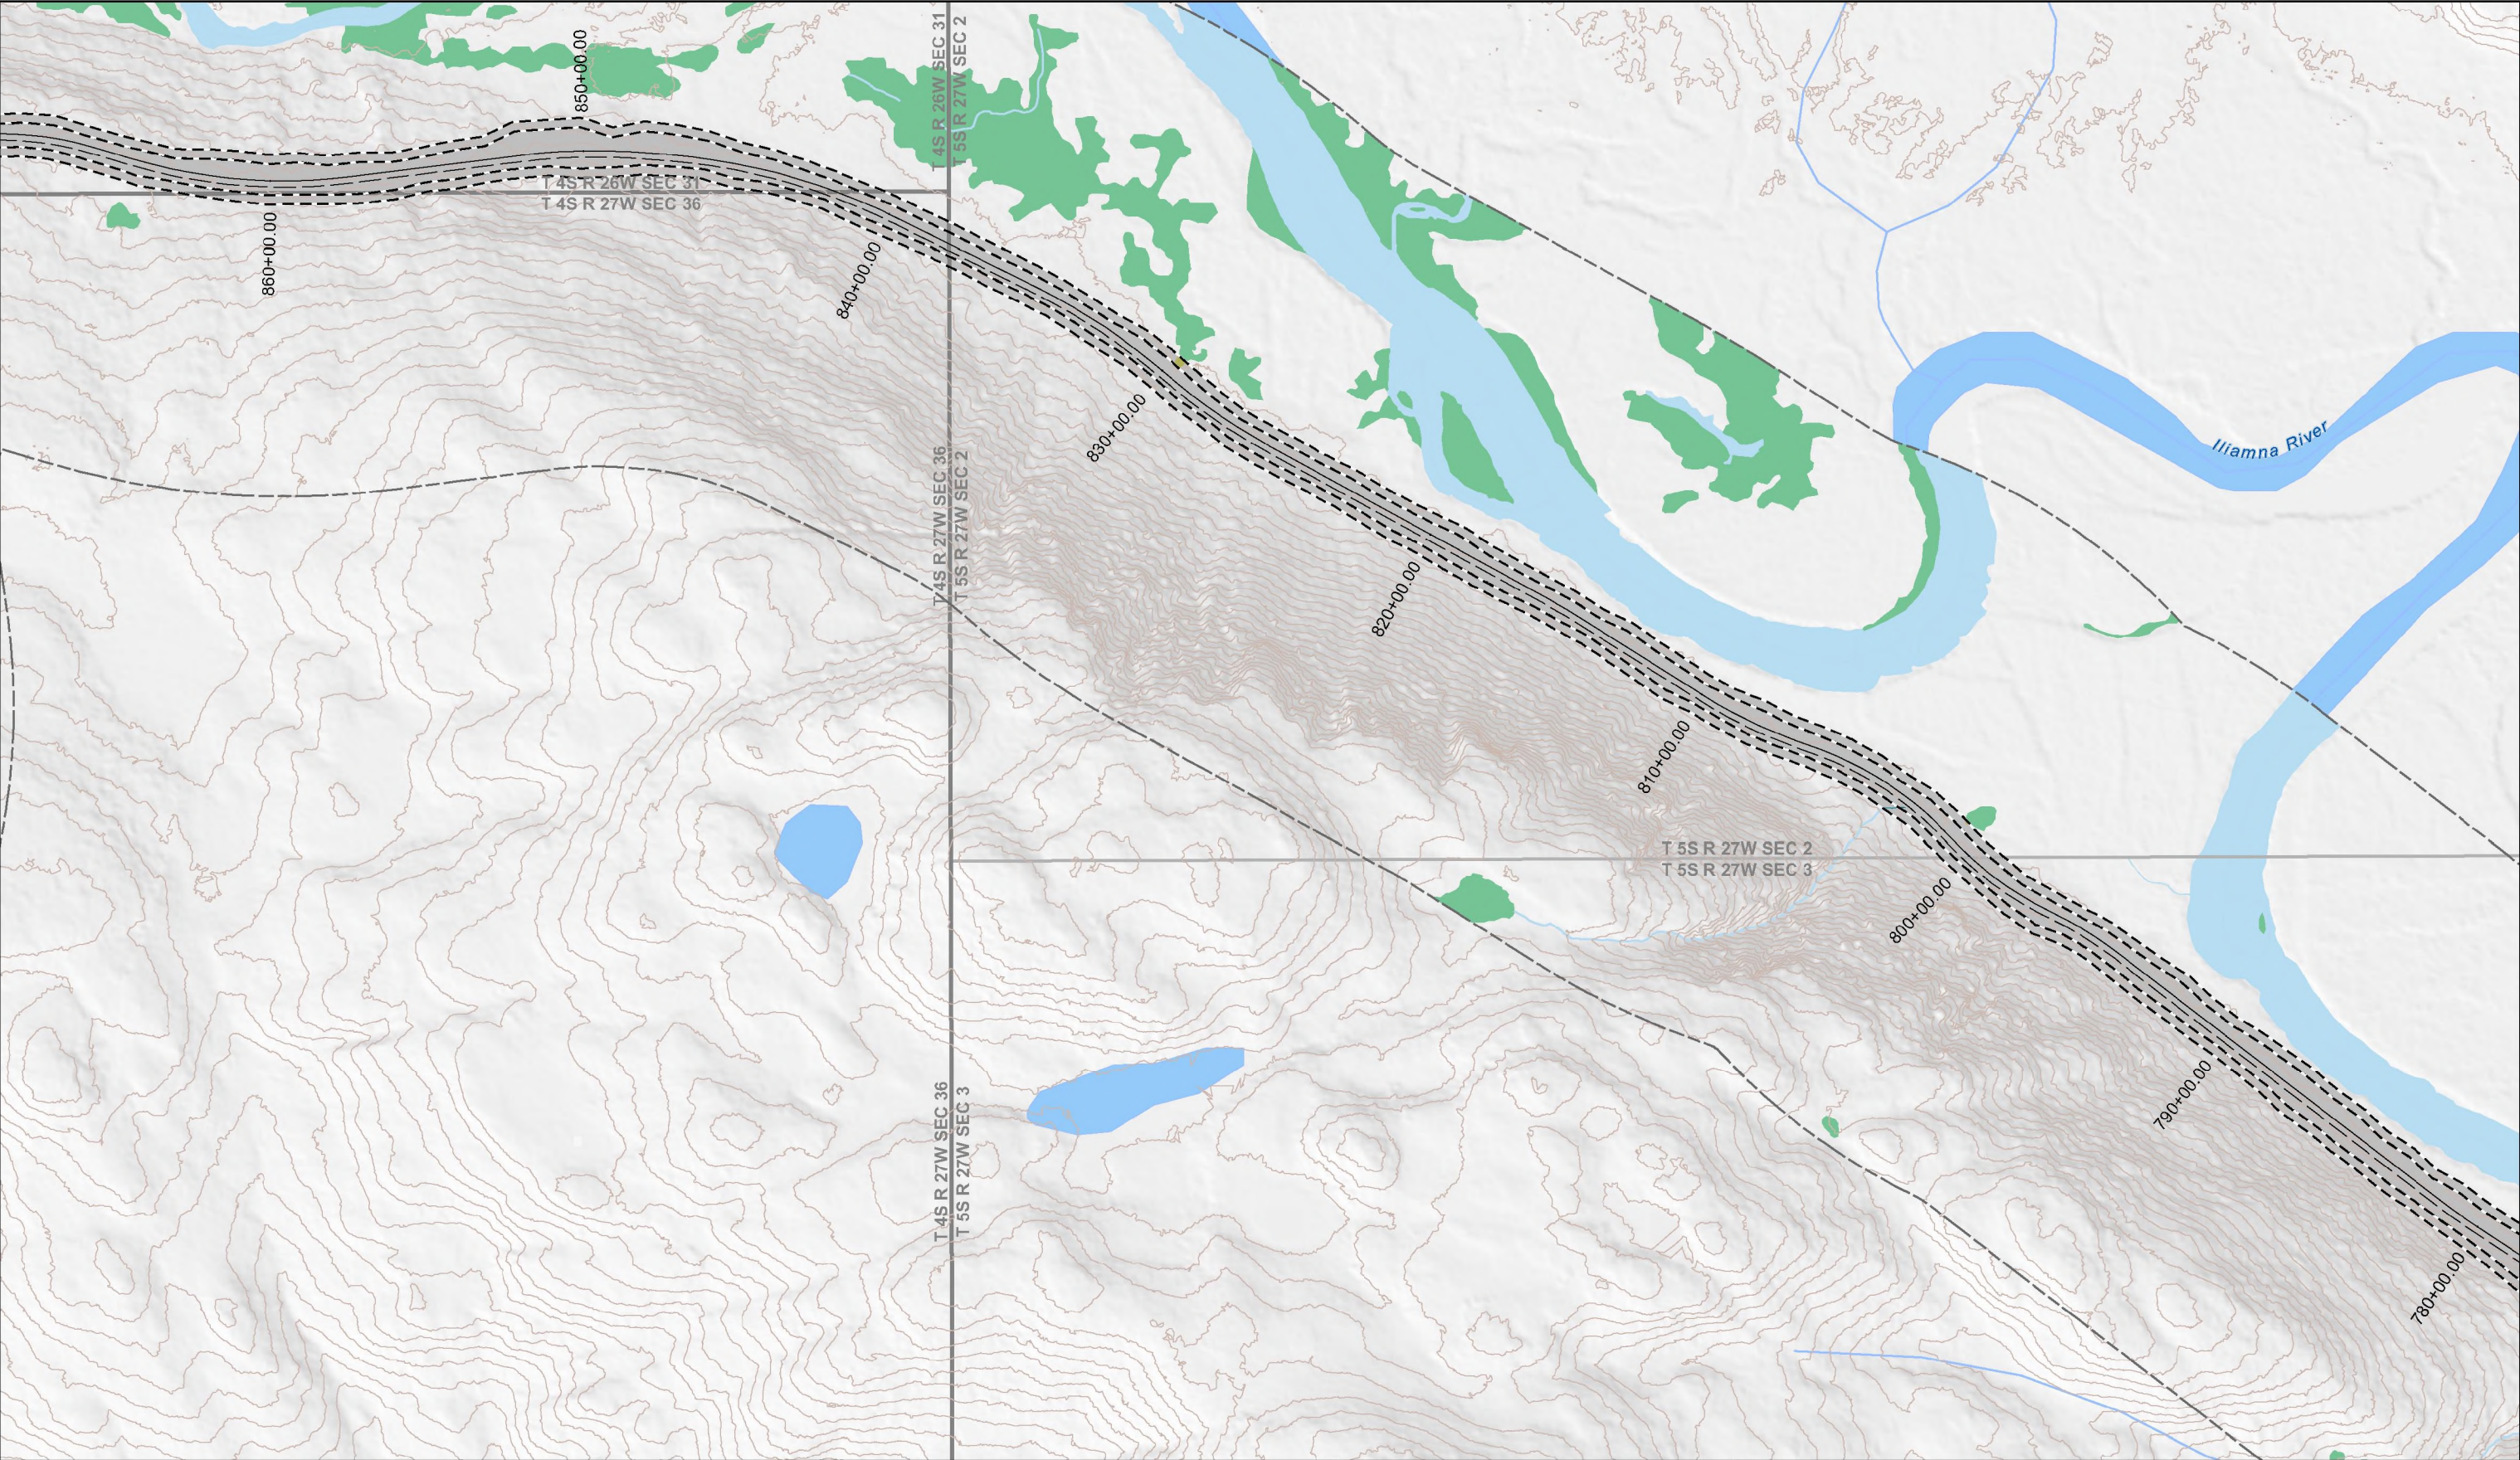

<div><div><div><div><div></div><div>Project Disturbance Limit</div></div><div><div></div><div>Project Design Detail Feature</div></div><div><div></div><div>Wetland Mapping Limit</div></div><div><div></div><div>Mapped Wetlands</div></div><div><div></div><div>Mapped Waters</div></div></div><div><div><div><div></div><div>Permanent Discharge in Wetlands</div></div><div><div></div><div>Temporary Discharge in Wetlands</div></div><div><div></div><div>Permanent Discharge in Waters</div></div><div><div></div><div>Temporary Discharge in Waters</div></div><div><div></div><div>USGS Waterbody (outside mapping limits)</div></div></div><div><div><div><div></div><div>USGS Stream (outside mapping limits)</div></div><div><div></div><div>Section Boundary</div></div><div><div></div><div>Township Boundary</div></div><div><div></div><div>10' Contours (Existing)</div></div></div></div></div></div></div>		<div><div><div></div><div>0</div><div>250</div><div>500</div><div>750</div><div>Feet</div></div><div><div></div><div>1 inch = 500 feet</div></div><div><div>NAD 1983 StatePlane Alaska 5 FIPS 5005 Feet</div></div></div>		<div><div><div><div><div>PEBBLE PROJECT</div><div>APPLICANT: PEBBLE LIMITED PARTNERSHIP</div></div><div><div>LAT., LONG. OF MINE</div><div>59°53'51.29"N 155°18'2.83"W</div></div><div><div>WATERWAY:</div><div>ILIAMNA RIVER</div></div></div><div><div><div>PROPOSED ACTIVITY:</div><div>MINERAL DEVELOPMENT</div></div><div><div>FILE NO.</div><div>POA-2017-271</div></div></div></div></div>		<div><div><div>DRAWING TITLE:</div><div>PLAN VIEW</div><div>MINE ACCESS ROAD</div></div><div><div>DATE:</div><div>JUNE 2020</div></div><div><div>FIGURE NO.</div><div>T-010</div></div></div>	
<div><div>NOTES</div><div>Natural gas pipeline, concentrate pipeline, and return water pipeline follow the road; see Figures TX-003 through TX-013 for detail.</div></div>							

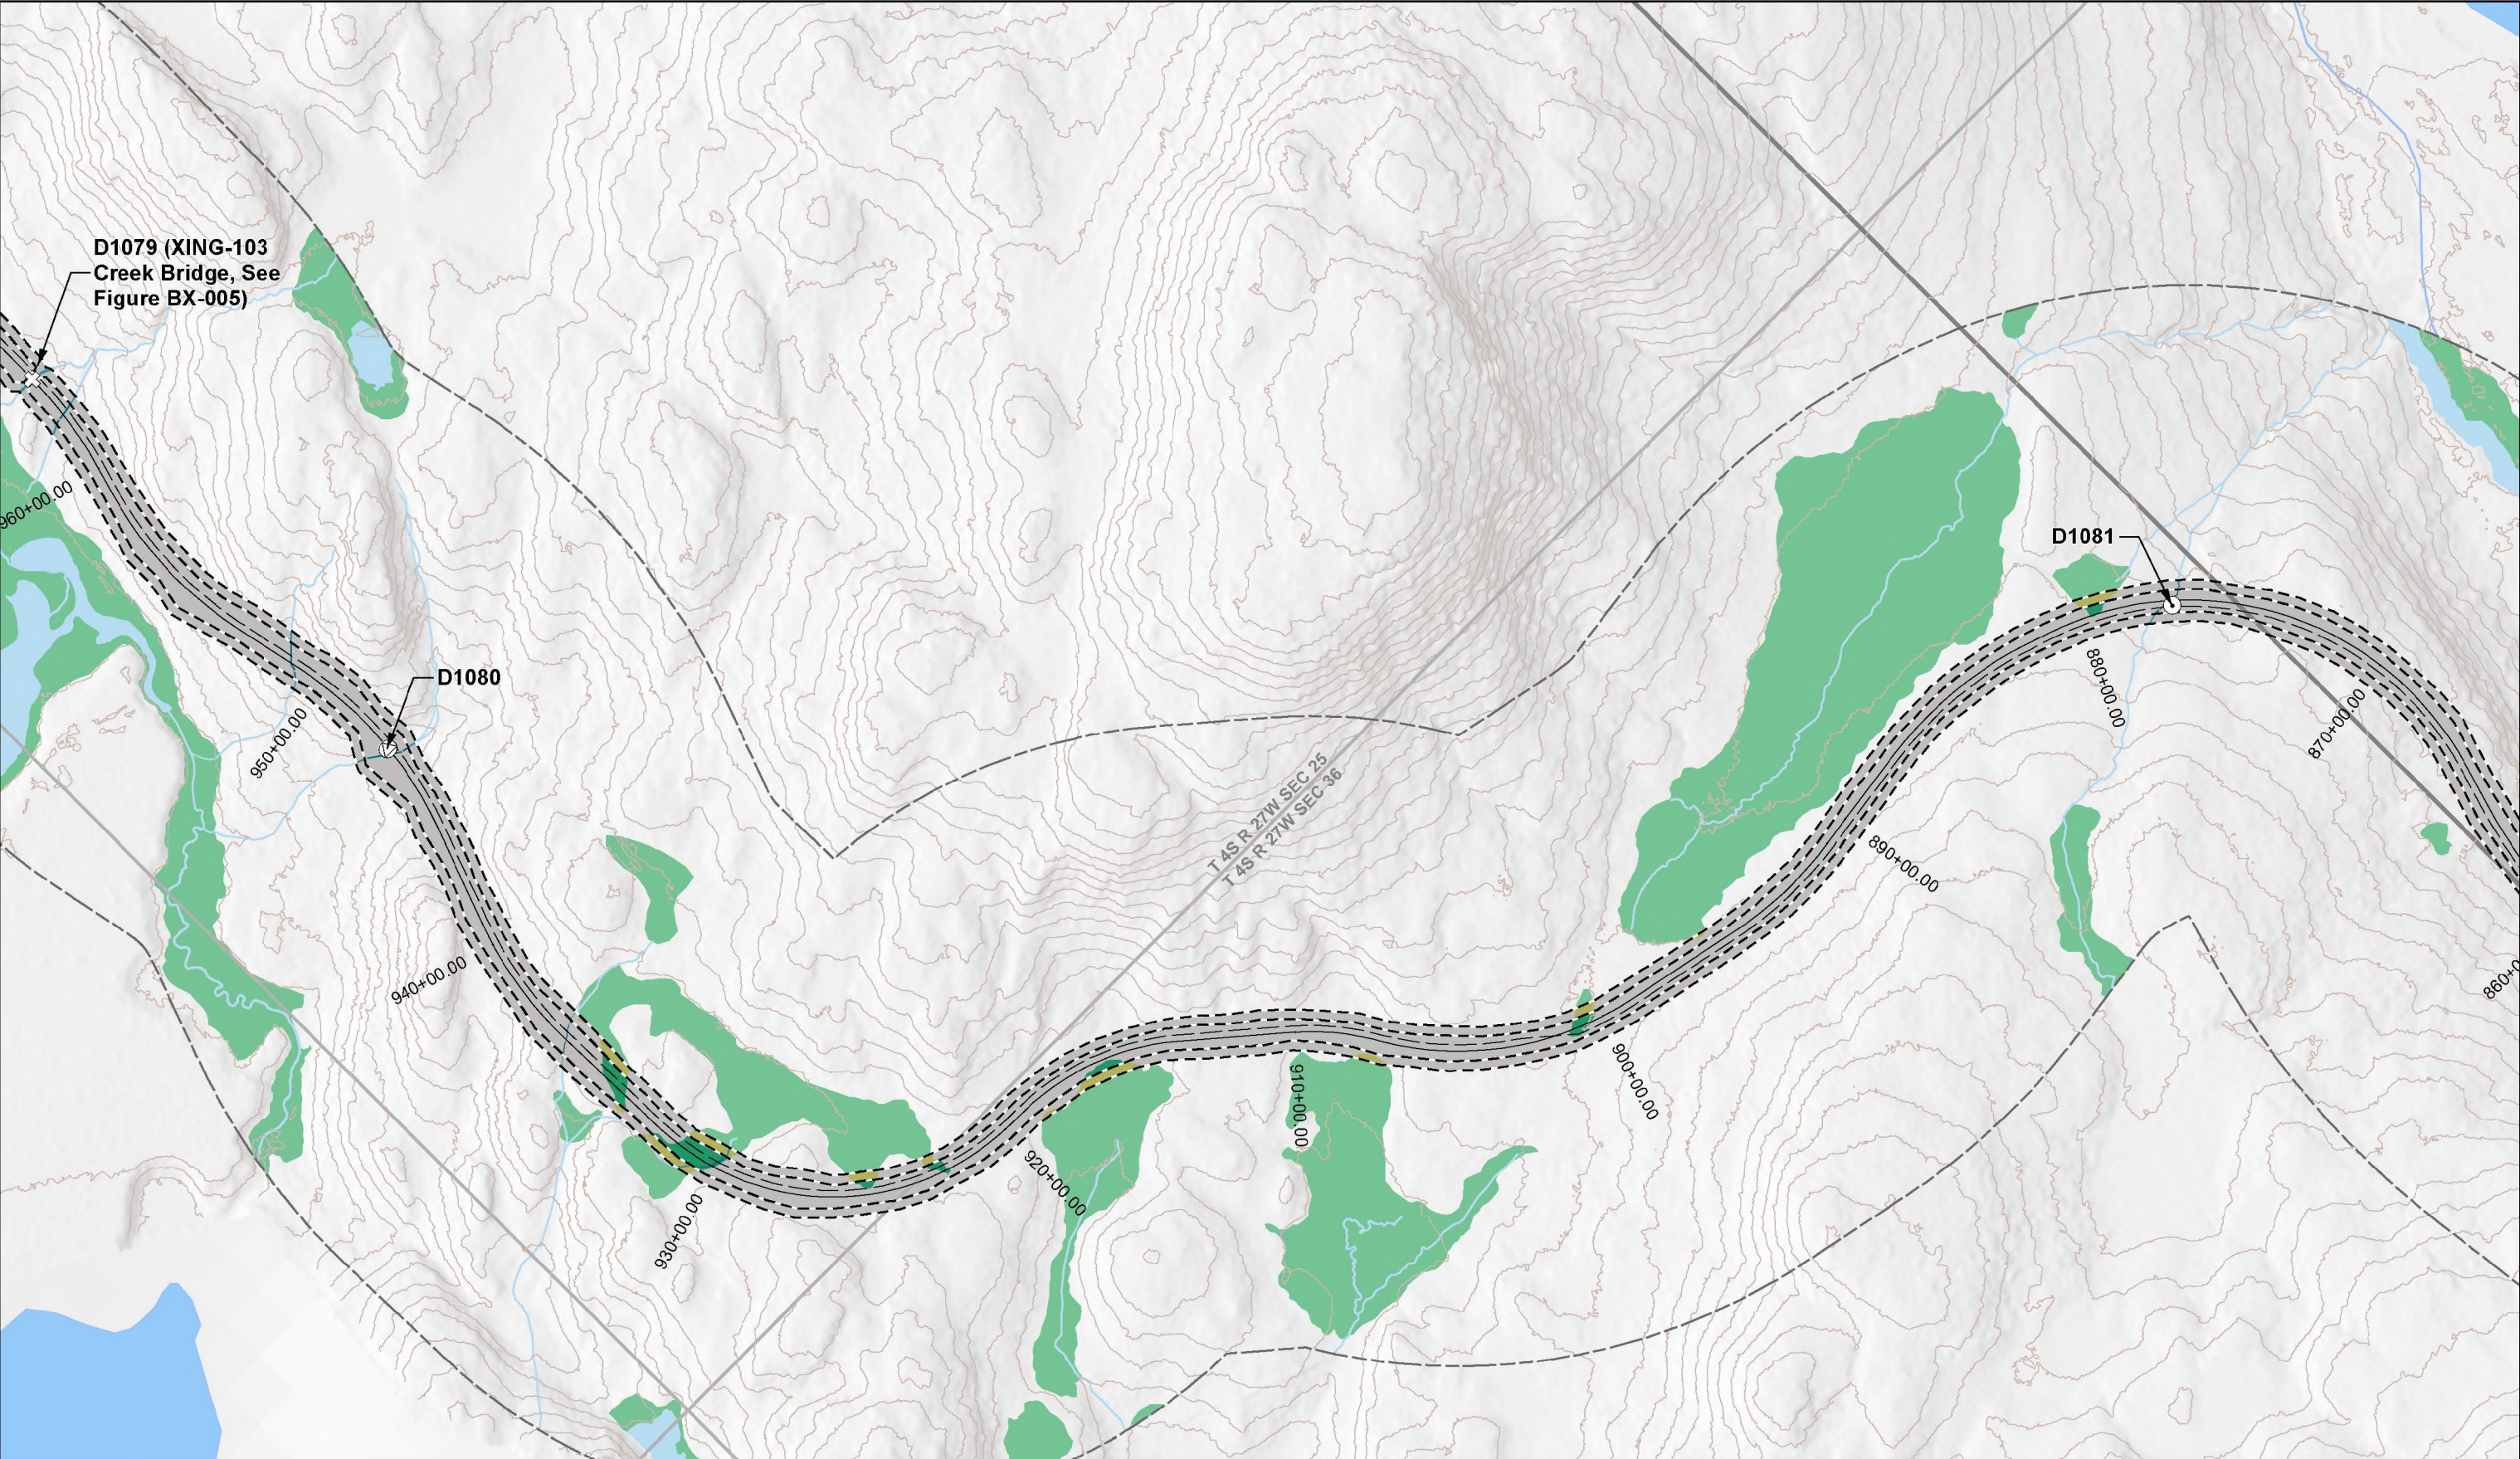

Project Disturbance Limit	Permanent Discharge in Wetlands	USGS Stream (outside mapping limits)	Bridge	 0 250 500 750 Feet 1 inch = 500 feet	PEBBLE PROJECT		DRAWING TITLE:	
Project Design Detail Feature	Temporary Discharge in Wetlands	Section Boundary	Fish Passage Culvert		APPLICANT: PEBBLE LIMITED PARTNERSHIP		PLAN VIEW MINE ACCESS ROAD	
Wetland Mapping Limit	Permanent Discharge in Waters	Township Boundary	Drainage Culvert	NOTES Natural gas pipeline, concentrate pipeline, and return water pipeline follow the road; see Figures TX-003 through TX-013 for detail.	LAT., LONG. OF MINE 59°53'51.29"N 155°18'2.83"W	PROPOSED ACTIVITY: MINERAL DEVELOPMENT	DATE: JUNE 2020	FIGURE NO. T-011
Mapped Wetlands	Temporary Discharge in Waters	10' Contours (Existing)			WATERWAY: ILIAMNA RIVER AND ILIAMNA LAKE	FILE NO. POA-2017-271		
Mapped Waters	USGS Waterbody (outside mapping limits)			NAD 1983 StatePlane Alaska 5 FIPS 5005 Feet				

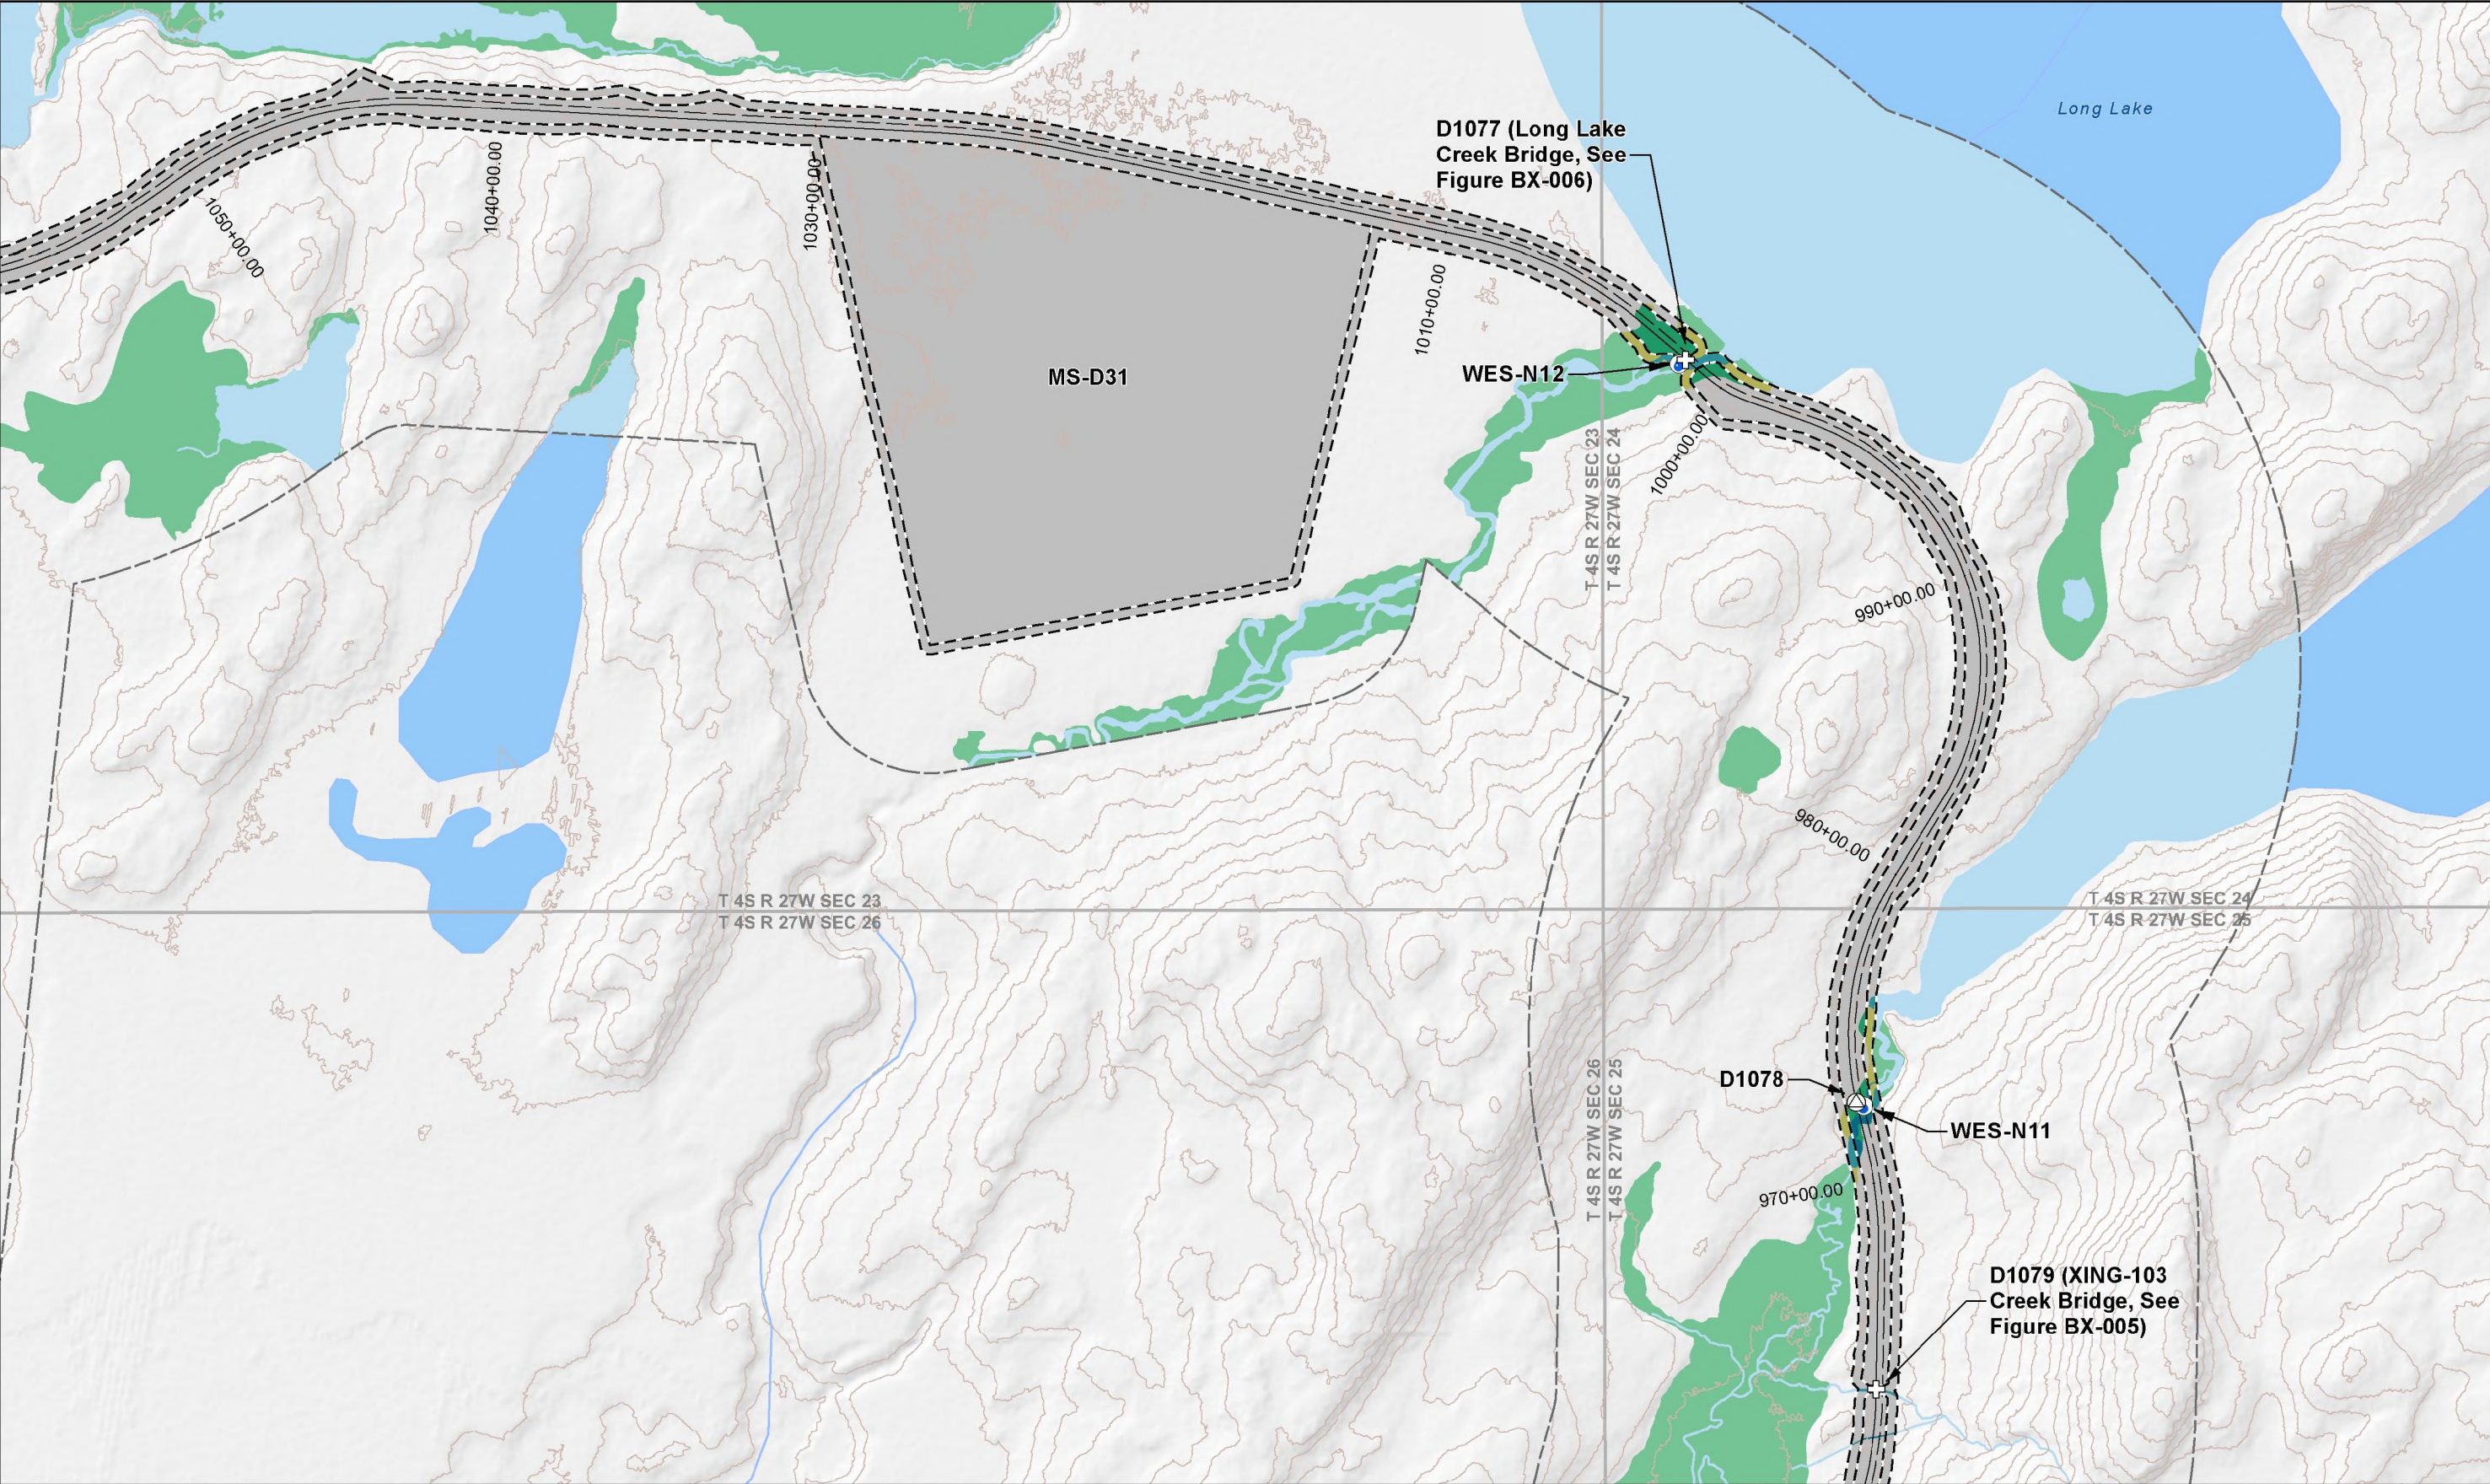

<div><div><div></div><div>Project Disturbance Limit</div></div><div><div></div><div>Project Design Detail Feature</div></div><div><div></div><div>Wetland Mapping Limit</div></div><div><div></div><div>Mapped Wetlands</div></div><div><div></div><div>Mapped Waters</div></div></div> <div><div><div></div><div>Permanent Discharge in Wetlands</div></div><div><div></div><div>Temporary Discharge in Wetlands</div></div><div><div></div><div>Permanent Discharge in Waters</div></div><div><div></div><div>Temporary Discharge in Waters</div></div><div><div></div><div>USGS Waterbody (outside mapping limits)</div></div></div> <div><div><div></div><div>USGS Stream (outside mapping limits)</div></div><div><div></div><div>Section Boundary</div></div><div><div></div><div>Township Boundary</div></div><div><div></div><div>10' Contours (Existing)</div></div></div> <div><div><div></div><div>Bridge</div></div><div><div></div><div>Fish Passage Culvert</div></div><div><div></div><div>Water Extraction Site</div></div></div>

NOTES

Natural gas pipeline, concentrate pipeline, and return water pipeline follow the road; see Figures TX-003 through TX-013 for detail.

0

250

500

750

Feet

1 inch = 500 feet

NAD 1983 StatePlane Alaska 5 FIPS 5005 Feet

PEBBLE PROJECT

APPLICANT: PEBBLE LIMITED PARTNERSHIP

LAT., LONG. OF MINE

59°53'51.29"N 155°18'2.83"W

PROPOSED ACTIVITY:

MINERAL DEVELOPMENT

WATERWAY:

PILE RIVER AND ILIAMNA LAKE

FILE NO.

POA-2017-271

DRAWING TITLE:

PLAN VIEW


MINE ACCESS ROAD

DATE:


JUNE 2020

FIGURE NO.

T-012

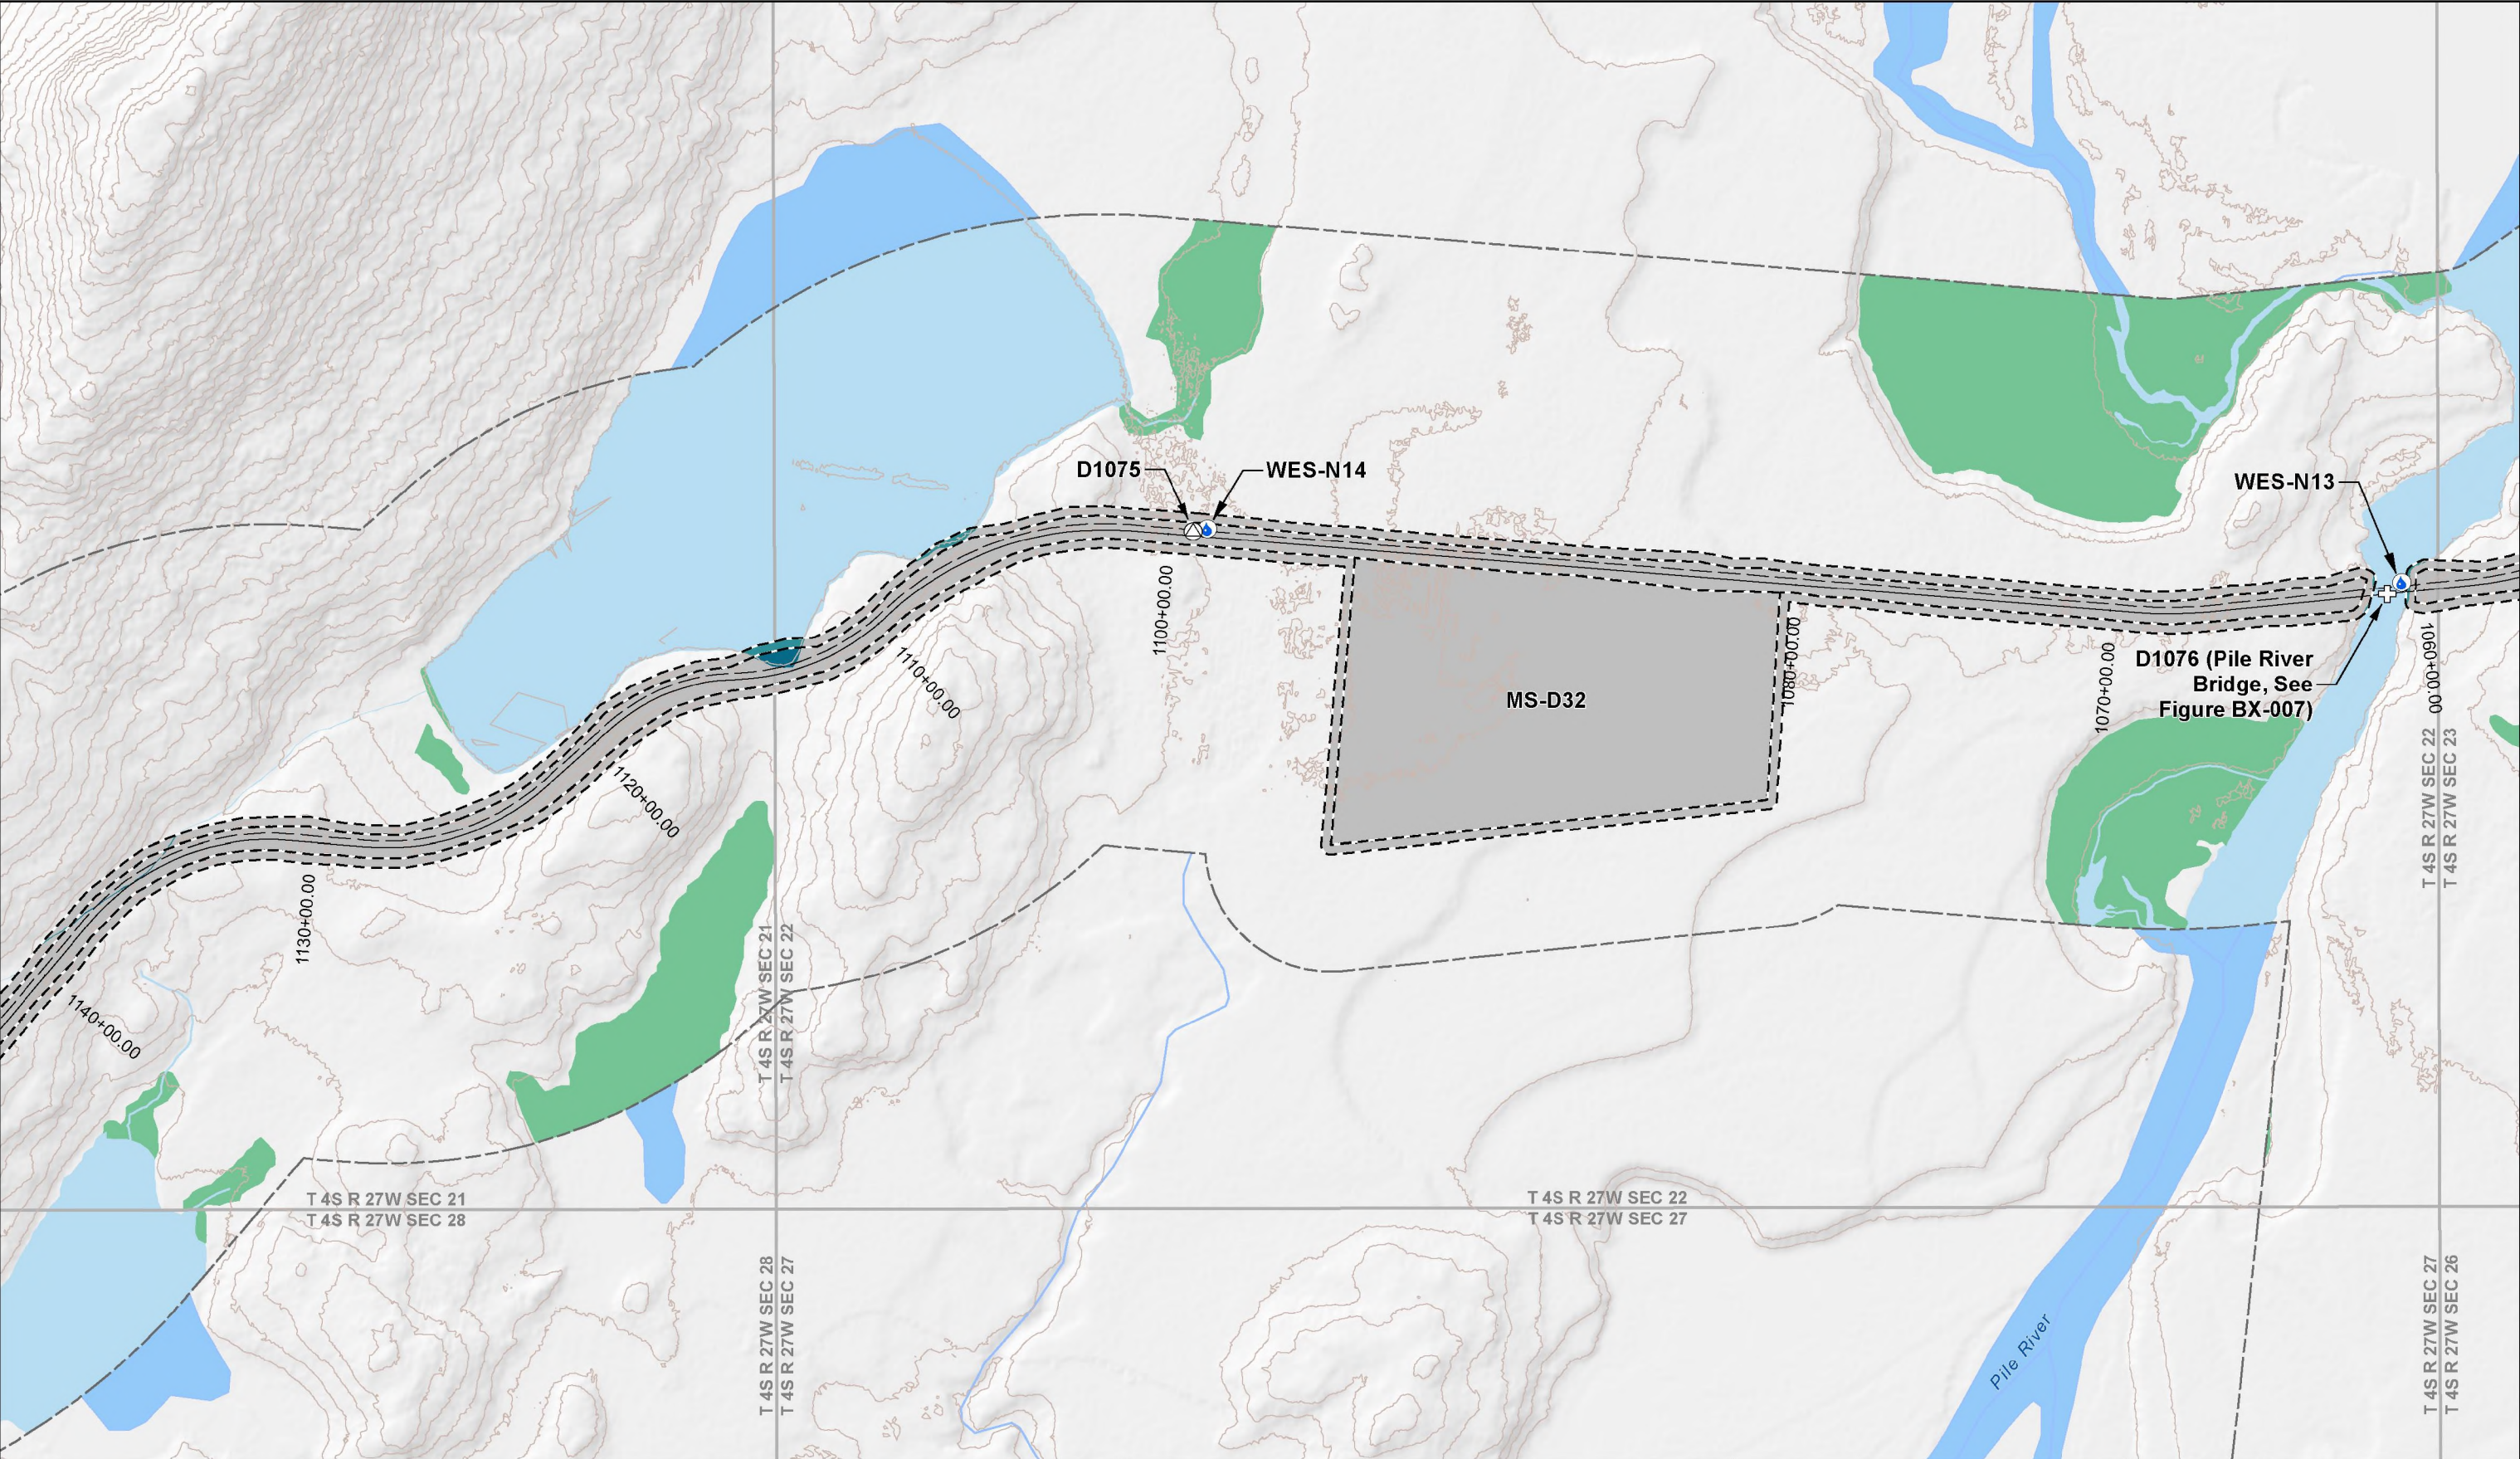

Project Disturbance Limit		Permanent Discharge in Wetlands		USGS Stream (outside mapping limits)		Bridge		PEBBLE PROJECT APPLICANT: PEBBLE LIMITED PARTNERSHIP		PLAN VIEW MINE ACCESS ROAD	
Project Design Detail Feature		Temporary Discharge in Wetlands		Section Boundary		Fish Passage Culvert					
Wetland Mapping Limit		Permanent Discharge in Waters		Township Boundary		Water Extraction Site		NOTES Natural gas pipeline, concentrate pipeline, and return water pipeline follow the road; see Figures TX-003 through TX-013 for detail.		LAT., LONG. OF MINE 59°53'51.29"N 155°18'2.83"W	
Mapped Wetlands		Temporary Discharge in Waters		10' Contours (Existing)				WATERWAY: PILE RIVER AND ILIAMNA LAKE		PROPOSED ACTIVITY: MINERAL DEVELOPMENT	
Mapped Waters		USGS Waterbody (outside mapping limits)						FILE NO. POA-2017-271		DATE: JUNE 2020	
								NAD 1983 StatePlane Alaska 5 FIPS 5005 Feet		FIGURE NO. T-013	

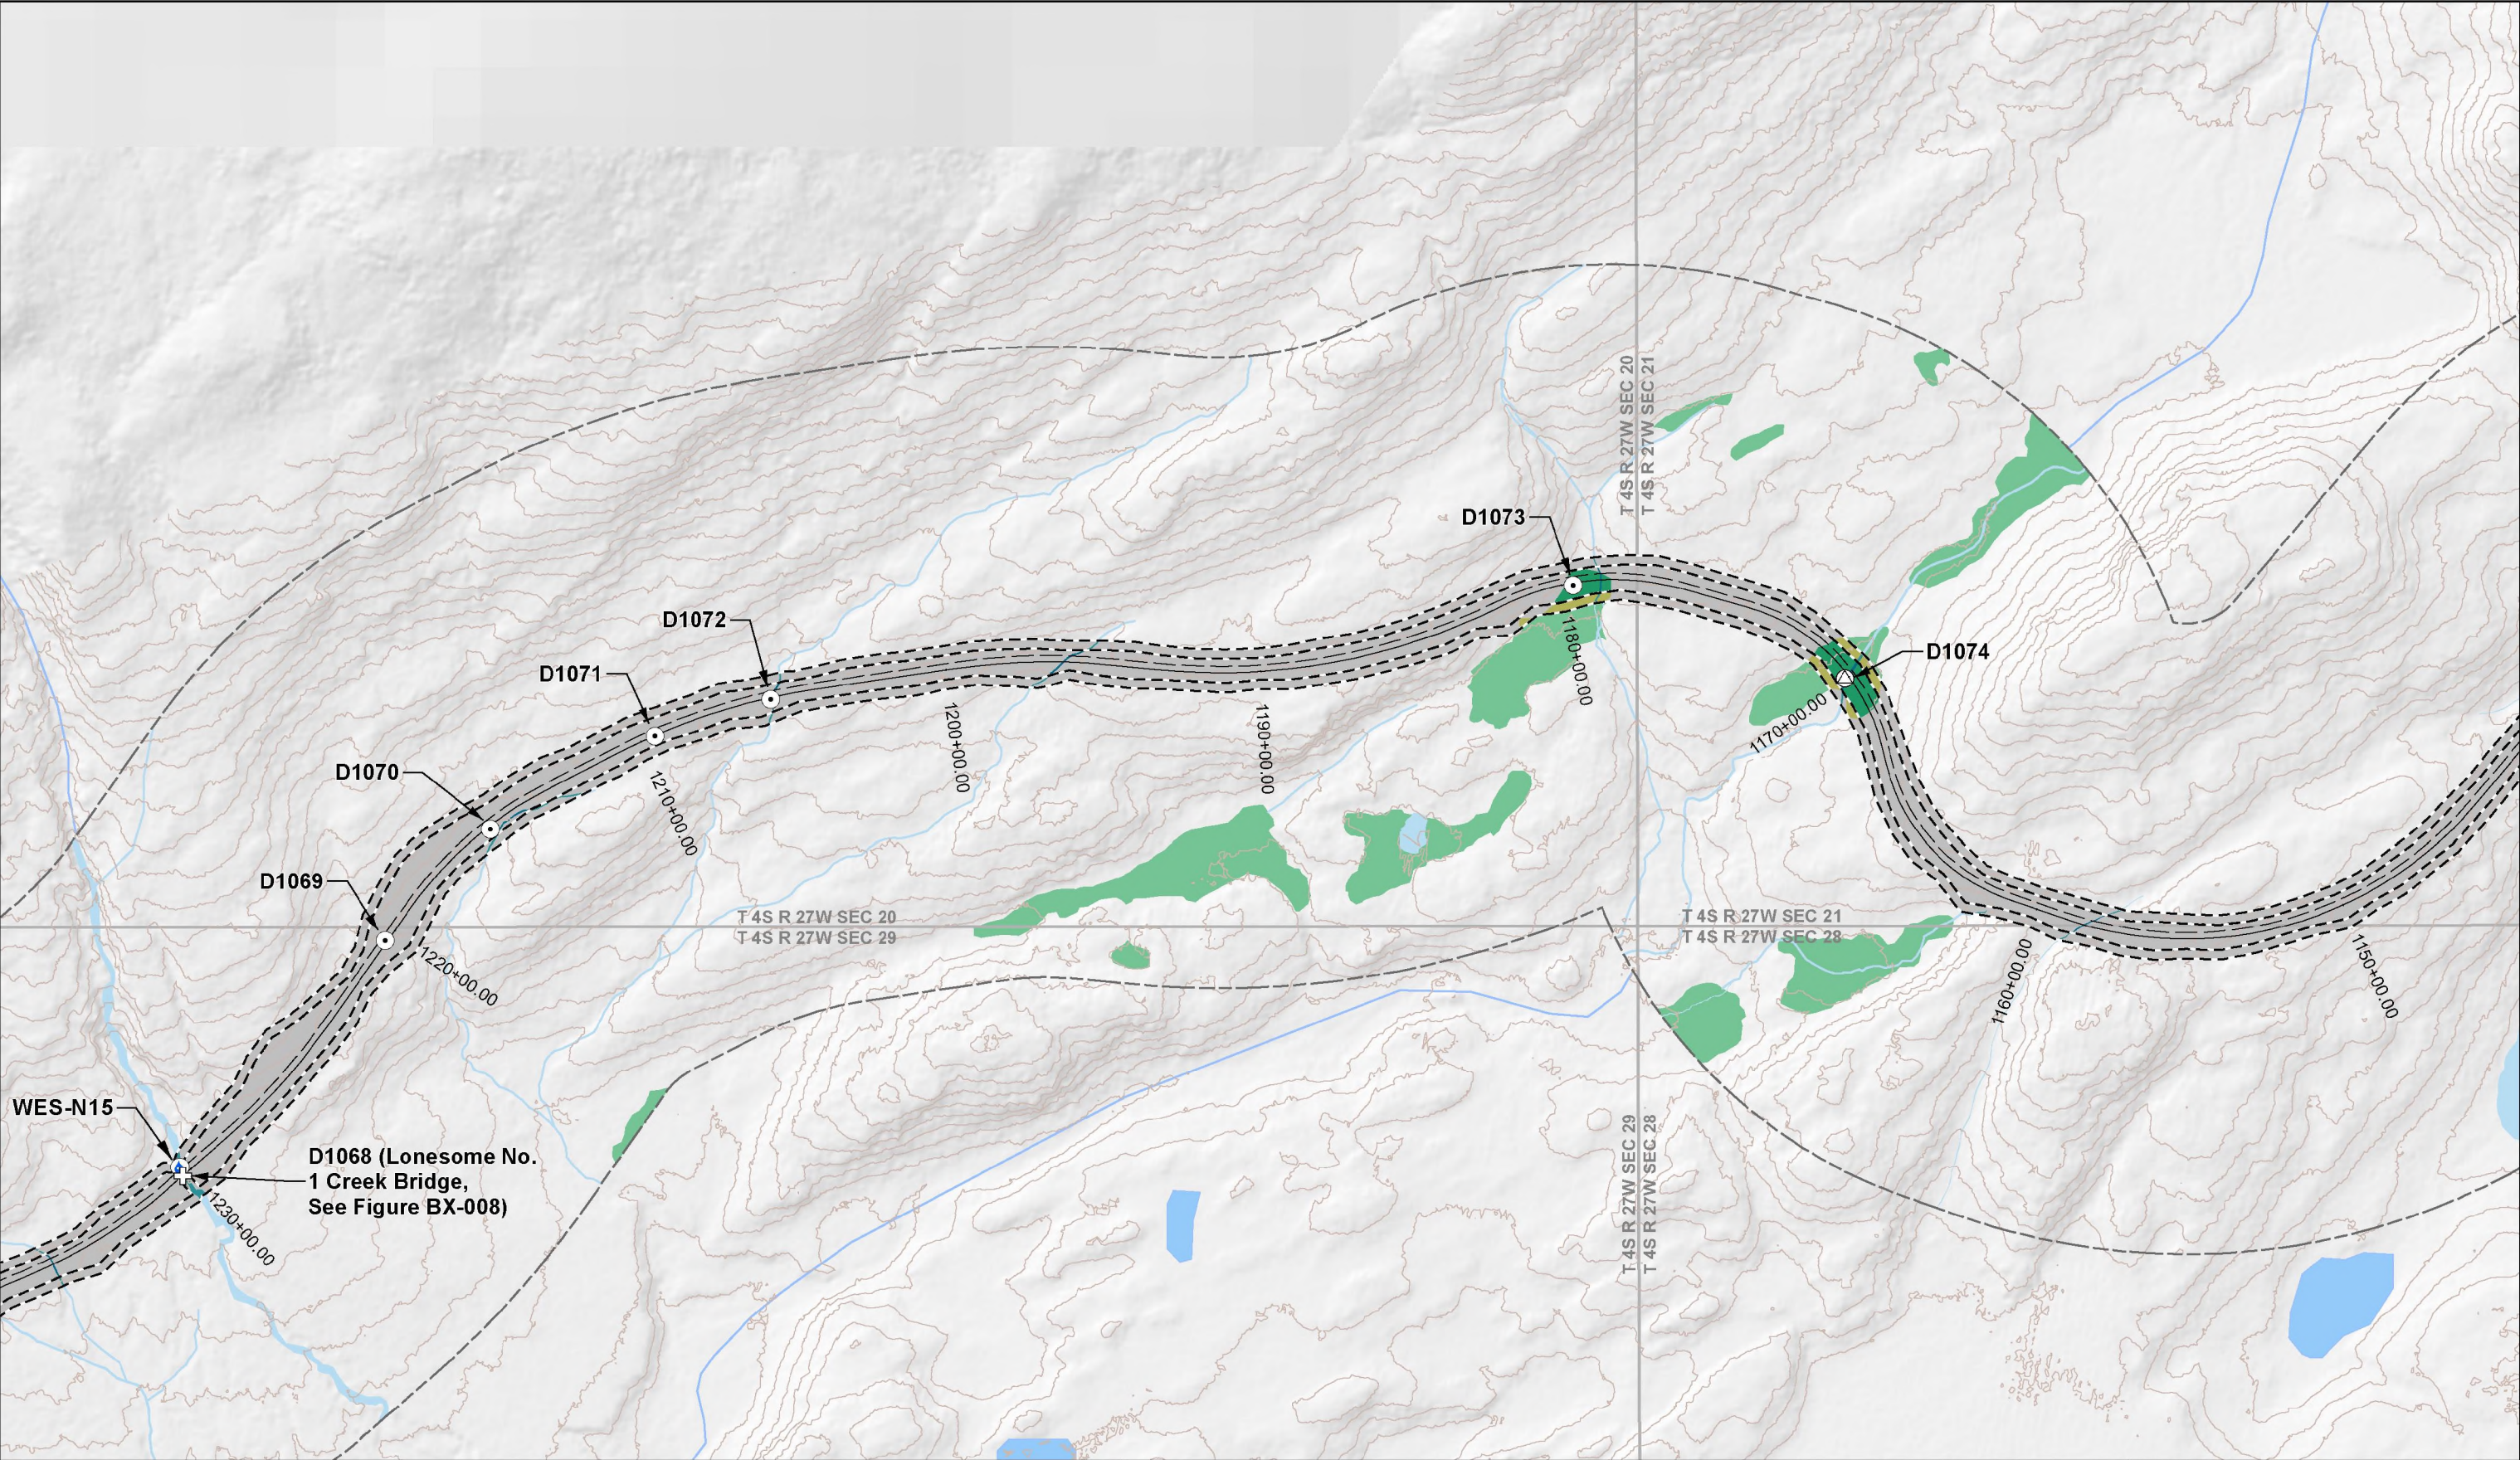

<div><div><div><div></div><div>Project Disturbance Limit</div></div><div><div></div><div>Project Design Detail Feature</div></div><div><div></div><div>Wetland Mapping Limit</div></div><div><div></div><div>Mapped Wetlands</div></div><div><div></div><div>Mapped Waters</div></div></div><div><div><div><div></div><div>Permanent Discharge in Wetlands</div></div><div><div></div><div>Temporary Discharge in Wetlands</div></div><div><div></div><div>Permanent Discharge in Waters</div></div><div><div></div><div>Temporary Discharge in Waters</div></div><div><div></div><div>USGS Waterbody (outside mapping limits)</div></div></div><div><div><div><div></div><div>USGS Stream (outside mapping limits)</div></div><div><div></div><div>Section Boundary</div></div><div><div></div><div>Township Boundary</div></div><div><div></div><div>10' Contours (Existing)</div></div></div></div></div></div>		<div><div><div><div></div><div>Bridge</div></div><div><div></div><div>Fish Passage Culvert</div></div><div><div></div><div>Drainage Culvert</div></div><div><div></div><div>Water Extraction Site</div></div></div></div>		<div><div><div></div><div>0</div><div>250</div><div>500</div><div>750</div><div>Feet</div></div><div><div>1 inch = 500 feet</div></div><div><div>NAD 1983 StatePlane Alaska 5 FIPS 5005 Feet</div></div></div>		<div><div><div><div>PEBBLE PROJECT</div><div>APPLICANT: PEBBLE LIMITED PARTNERSHIP</div></div><div><div>LAT., LONG. OF MINE</div><div>59°53'51.29"N 155°18'2.83"W</div></div><div><div>PROPOSED ACTIVITY:</div><div>MINERAL DEVELOPMENT</div></div><div><div>FILE NO.</div><div>POA-2017-271</div></div></div></div>		<div><div><div>DRAWING TITLE:</div><div>PLAN VIEW</div><div>MINE ACCESS ROAD</div></div><div><div>DATE:</div><div>JUNE 2020</div></div><div><div>FIGURE NO.</div><div>T-014</div></div></div>	
<div><div>NOTES</div><div>Natural gas pipeline, concentrate pipeline, and return water pipeline follow the road; see Figures TX-003 through TX-013 for detail.</div></div>									